


### LEGENDA:

-  POSTOJEĆI OBJEKTI
  -  PROJEKTOVANI OBJEKTI
  -  REGULACIONA LINIJA
  -  GRAĐEVINSKA LINIJA
- NAMJENA POVRŠINA:**
-  SAOBRAĆAJNA POVRŠINA

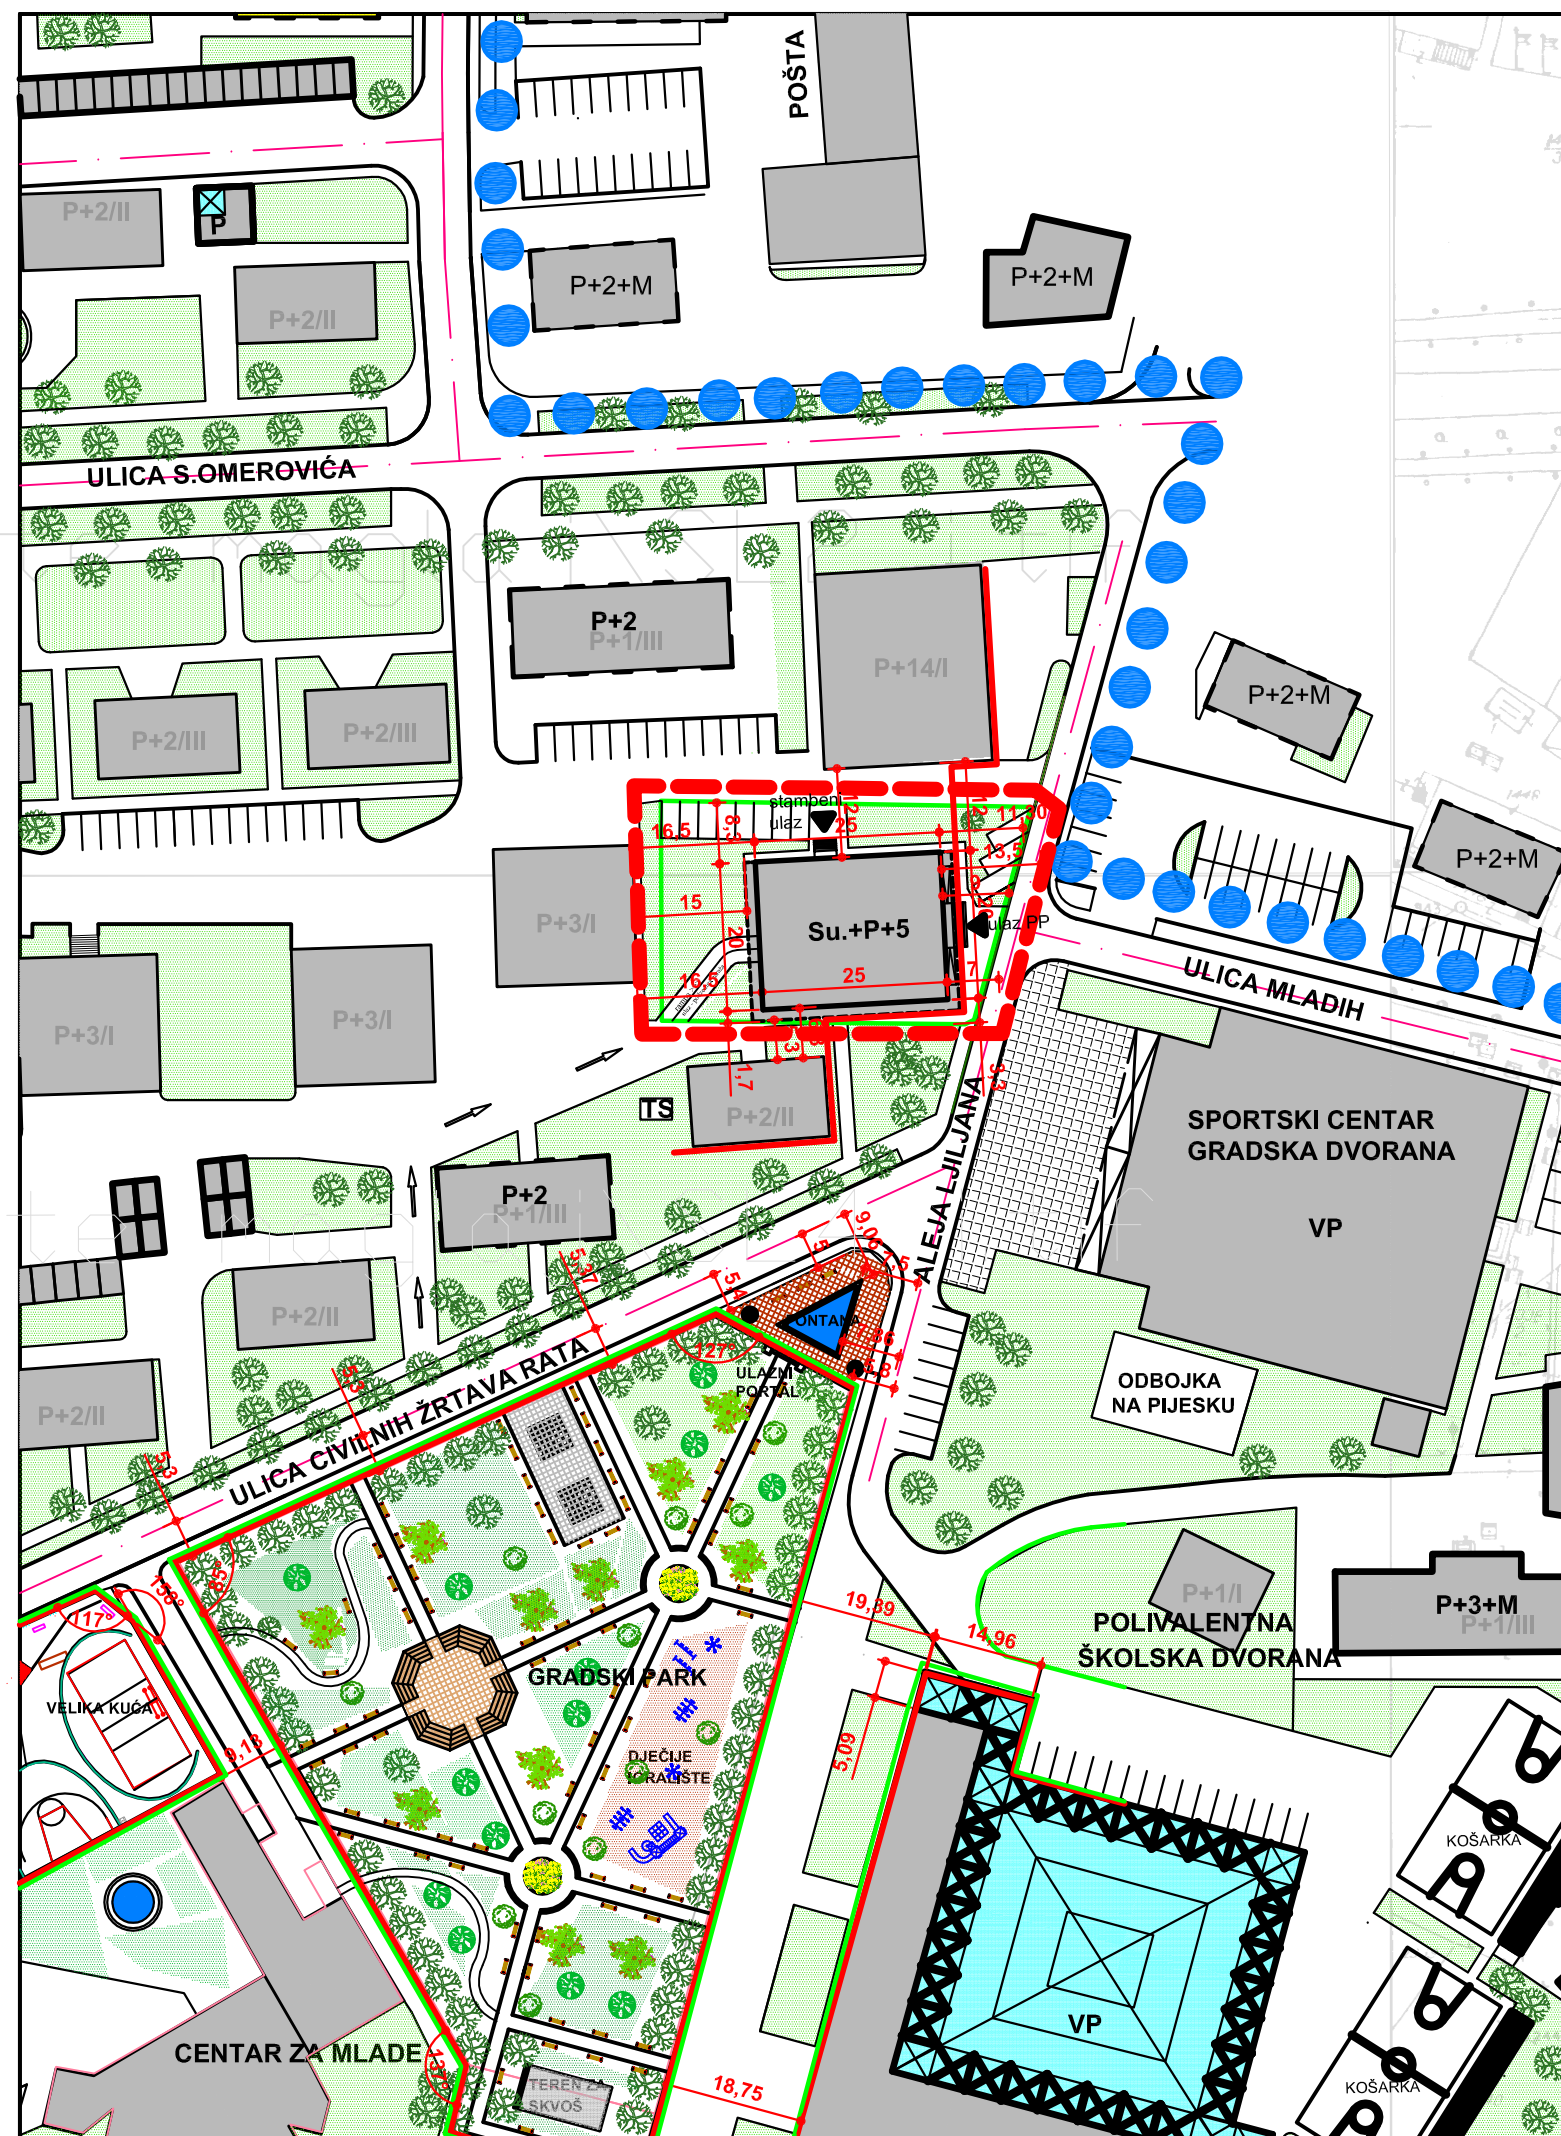

<b>"STILPROJEKT" d.o.o. P.J. Maglaj</b>		VODEĆI PLANER:	Jasmin Halilović dipl.ing.arh.
		SARADNICI:	Alen Terzimehić dipl.ing.
NARUČILAC:	OPĆINA MAGLAJ	sadržaj: <b>PLAN REGULACIONIH I GRAĐEVINSKIH OBJEKATA</b>	
ELABORAT:	DJELIMIČNA IZMJENA REGULACIONOG PLANA "CENTAR MAGLAJ - JUŽNI DIO"		
FAZA PROJEKTA:	NACRT PLANA	Šifra projekta: IRP-M-1-04/21	M, 1:1000
DIREKTOR:	Jasmin Halilović dipl.ing.arh.	Maglaj, 04.2021. god.	No: RP.06